


basisaansluitingen keuken	
	2x
	1x
	1x
	1x
	1x
	1x
	1x
	1x

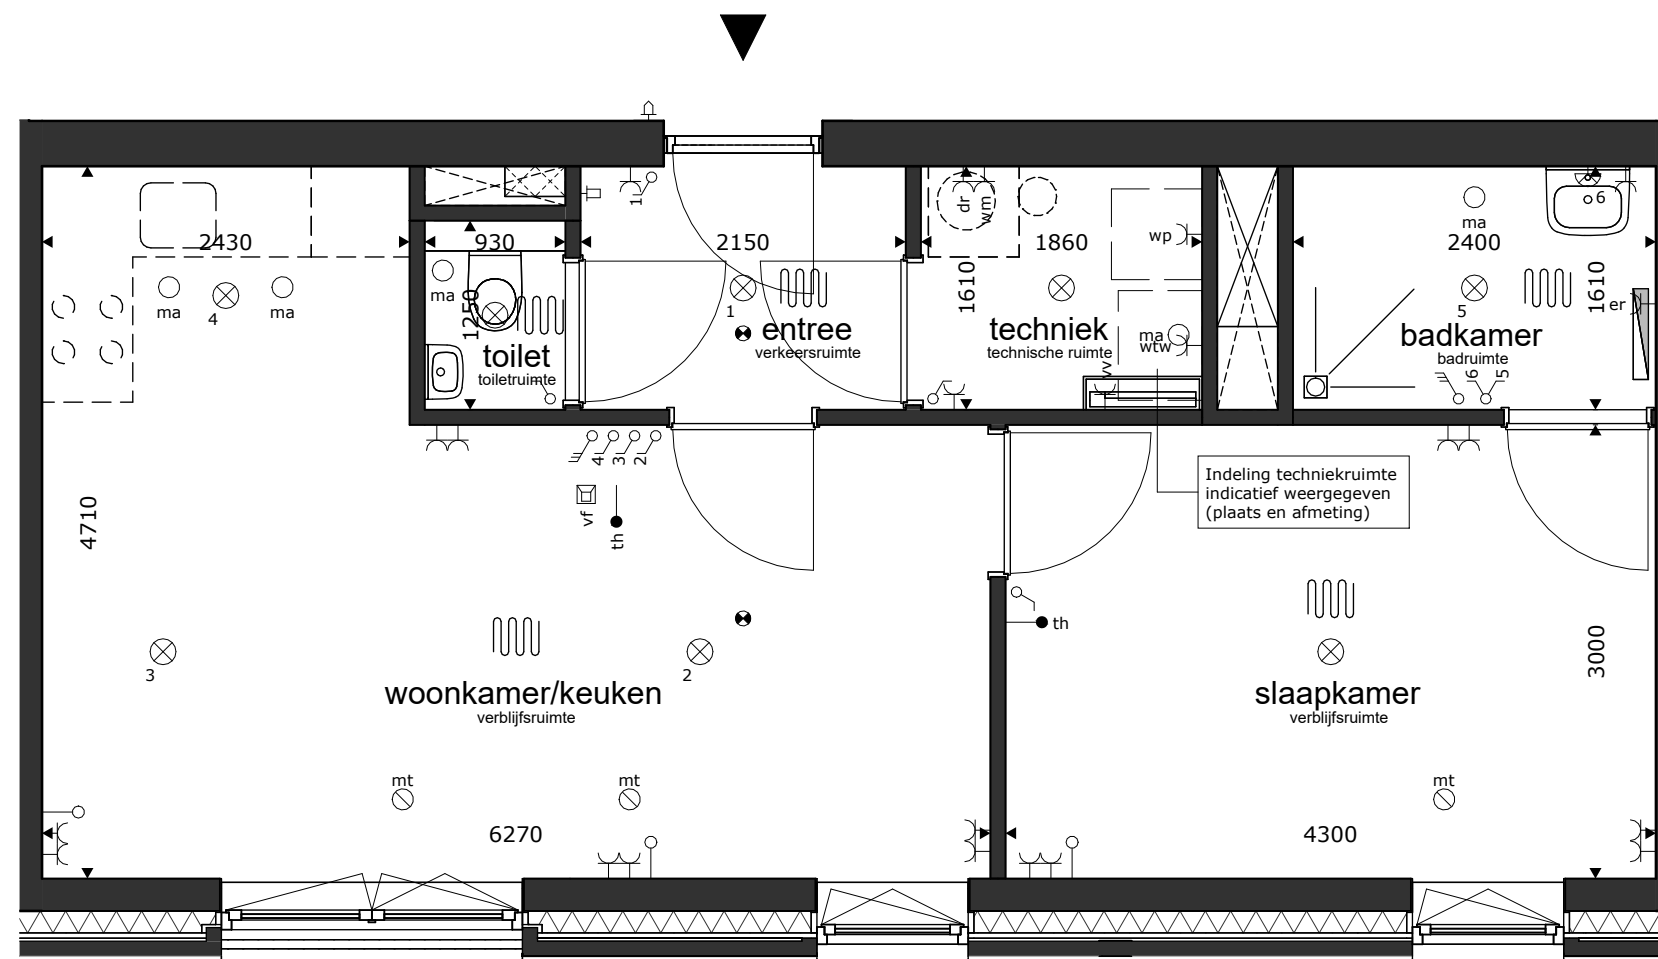

GEBOUW
Veerkroon



PARC RUYSBROECK
HELMOND
APPARTEMENT 10 & 22
TYPE S

BLAD	DATUM	REVISIE	FORMAAT
VK-A-115	14-07-2026		A3