


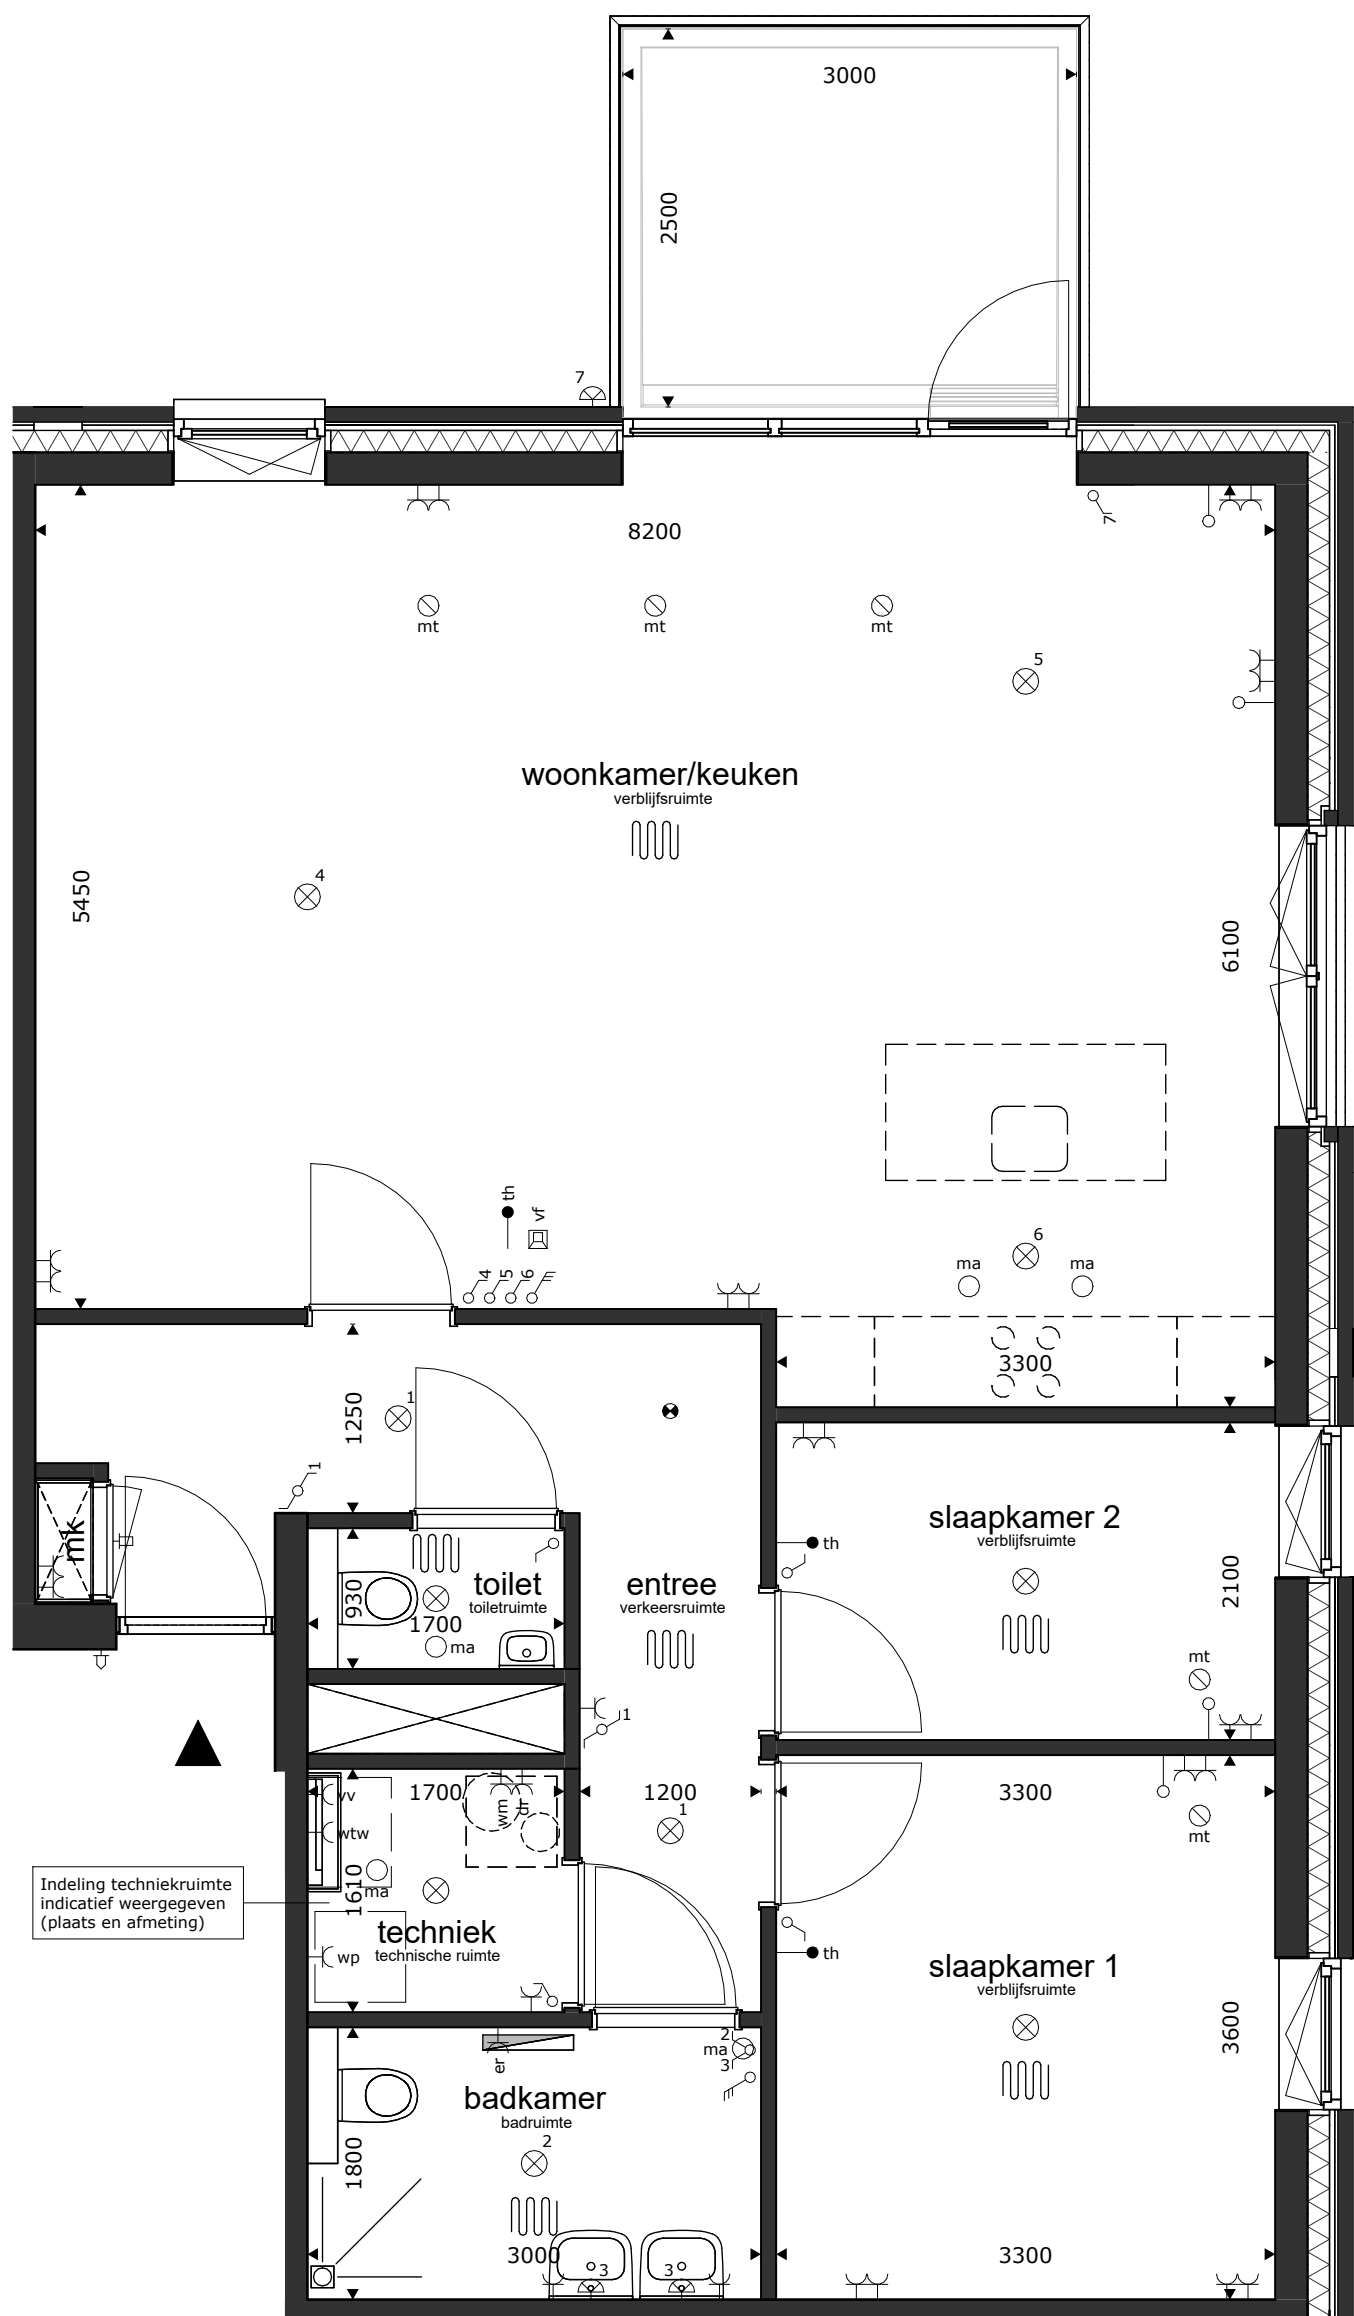

basisaansluitingen keuken	
ws	2x
wk	1x
vw	1x
mg	1x
kk	1x
ek	1x
bo	1x